


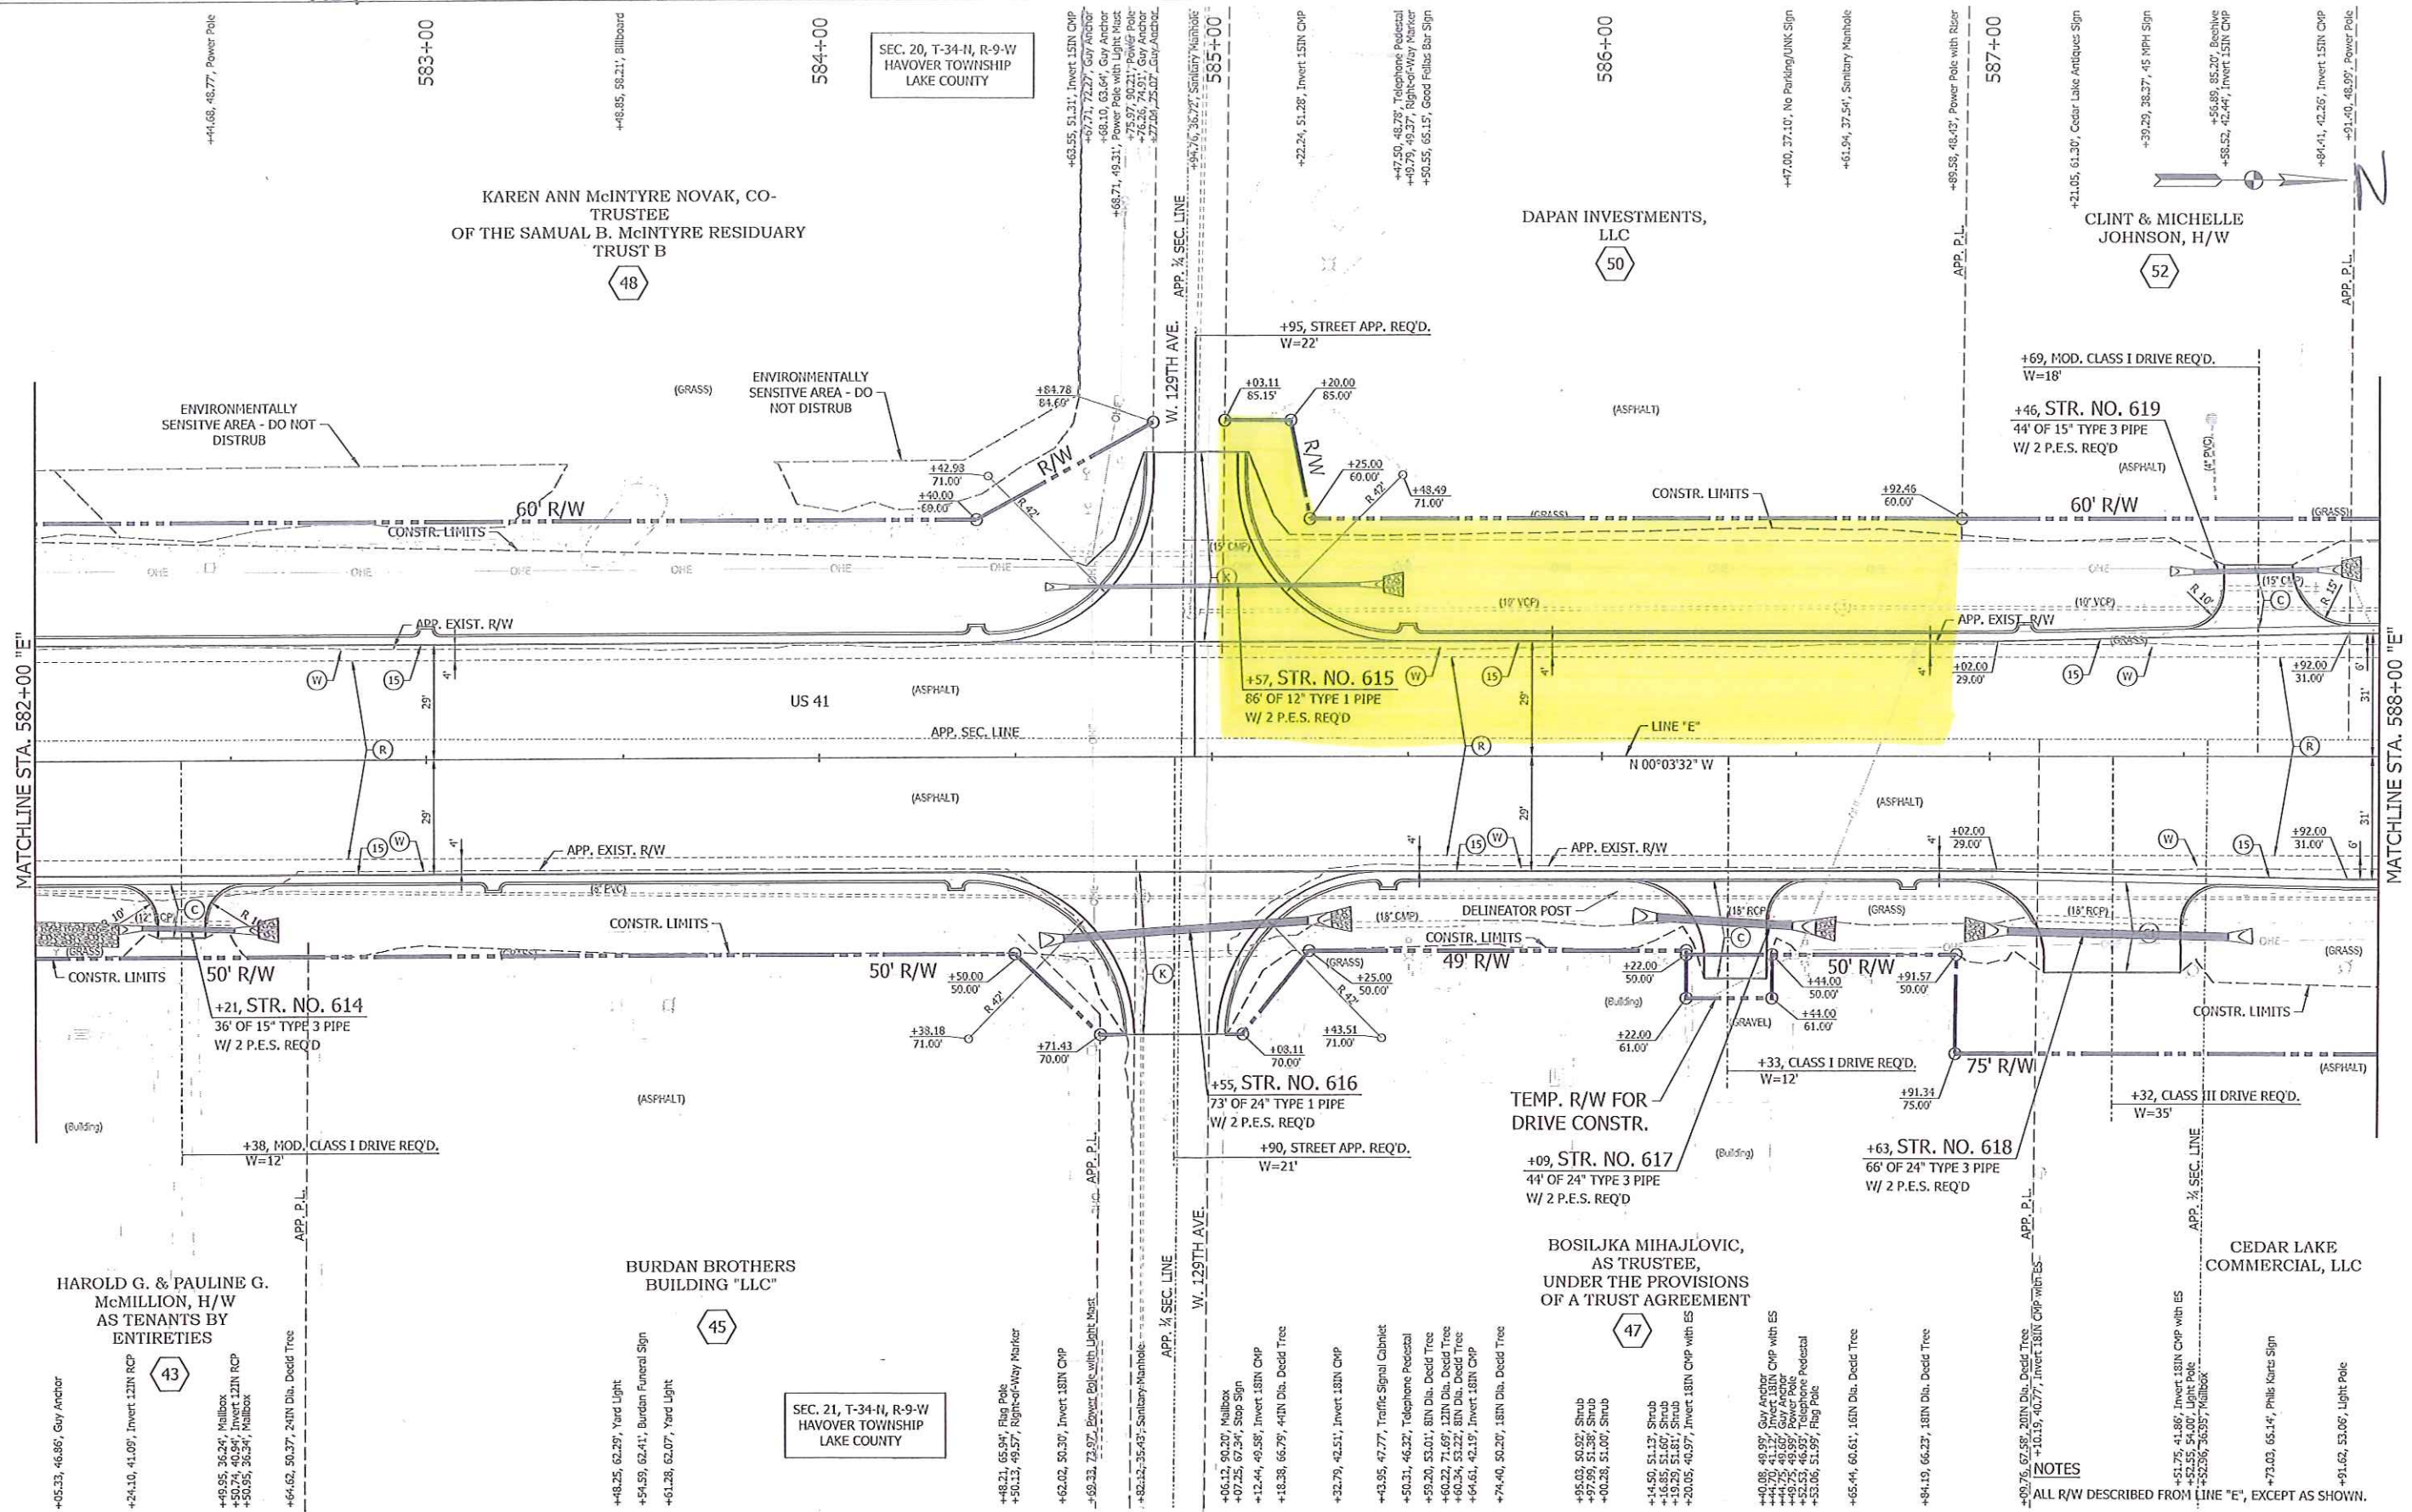

NOTES

ALL R/W DESCRIBED FROM LINE "E", EXCEPT AS SHOWN.

LEGEND (K) FULL DEPTH HMA PAVEMENT (SEE TYP. SECTION FOR DESCRIPTION) (K1) FULL DEPTH HMA PAVEMENT (SEE TYP. SECTION FOR DESCRIPTION) (W) HMA WIDENING (SEE TYP. SECTION FOR DESCRIPTION)			(J) FULL DEPTH HMA FOR SHOULDERS (SEE TYP. SECTION FOR DESCRIPTION) (R) HMA, MILL AND VARIABLE DEPTH OVERLAY (SEE TYP. SECTION FOR DESCRIPTION) (R1) HMA, MILL AND OVERLAY (SEE TYP. SECTION FOR DESCRIPTION) (R2) HMA, MILL AND OVERLAY (SEE TYP. SECTION FOR DESCRIPTION)			(C) PCCP FOR APPROACHES, 6" ON DENSE GRADED SUBBASE, 6" ON SUBGRADE TREATMENT TYPE II (D1) HMA FOR APPROACHES, TYPE B 165#/SYD HMA SURFACE TYPE B ON 275#/SYD HMA INTERMEDIATE TYPE B ON 6" COMPACTED AGGREGATE NO. 53 ON SUBGRADE TREATMENT TYPE II (C1) PCCP FOR APPROACHES, 9" ON DENSE GRADED SUBBASE, 6" ON GEORGRID TYPE 18 ON SUBGRADE TREATMENT TYPE II			(D) HMA FOR APPROACHES, TYPE B 165#/SYD HMA SURFACE TYPE B ON 275#/SYD HMA INTERMEDIATE TYPE B ON 6" COMPACTED AGGREGATE NO. 53 ON SUBGRADE TREATMENT TYPE II (D2) HMA FOR APPROACHES, TYPE B 165#/SYD HMA SURFACE TYPE B ON MILLED SURFACE (13) CONB. CONC. CURB AND GUTTER TYPE B (15) CONB. CONC. CURB AND GUTTER TYPE B (22) CONC. CENTER CURB, TYPE B (26) SODDING, NURSERY			RECOMMENDED FOR APPROVAL _____ DESIGN ENGINEER _____ DATE _____ DESIGNED: <u>MRW</u> DRAWN: <u>JWM</u> CHECKED: <u>LOW</u> CHECKED: <u>MAE</u>			INDIANA DEPARTMENT OF TRANSPORTATION PLAN - US 41 LINE "E"			HORIZONTAL SCALE _____ BRIDGE FILE _____ $1"=200'$ VERTICAL SCALE _____ DESIGNATION _____ N/A 1700025 SHEETS _____ 22 of 44 CONTRACT _____ R-40609		
---	--	--	--	--	--	---	--	--	---	--	--	--	--	--	---	--	--	---	--	--