



**NOTE:**  
**\*SMALL CAR IS ON COOLING SHROUD & FURNACE IS ON RETORT**

<b>Mercer Technologies Inc.</b>	
Client / Unit ID: MT-TEXAS	
TITLE: <b>WORKING STATION-LAYOUT</b>	
DWG NO. 191-1184-001	REVISION -

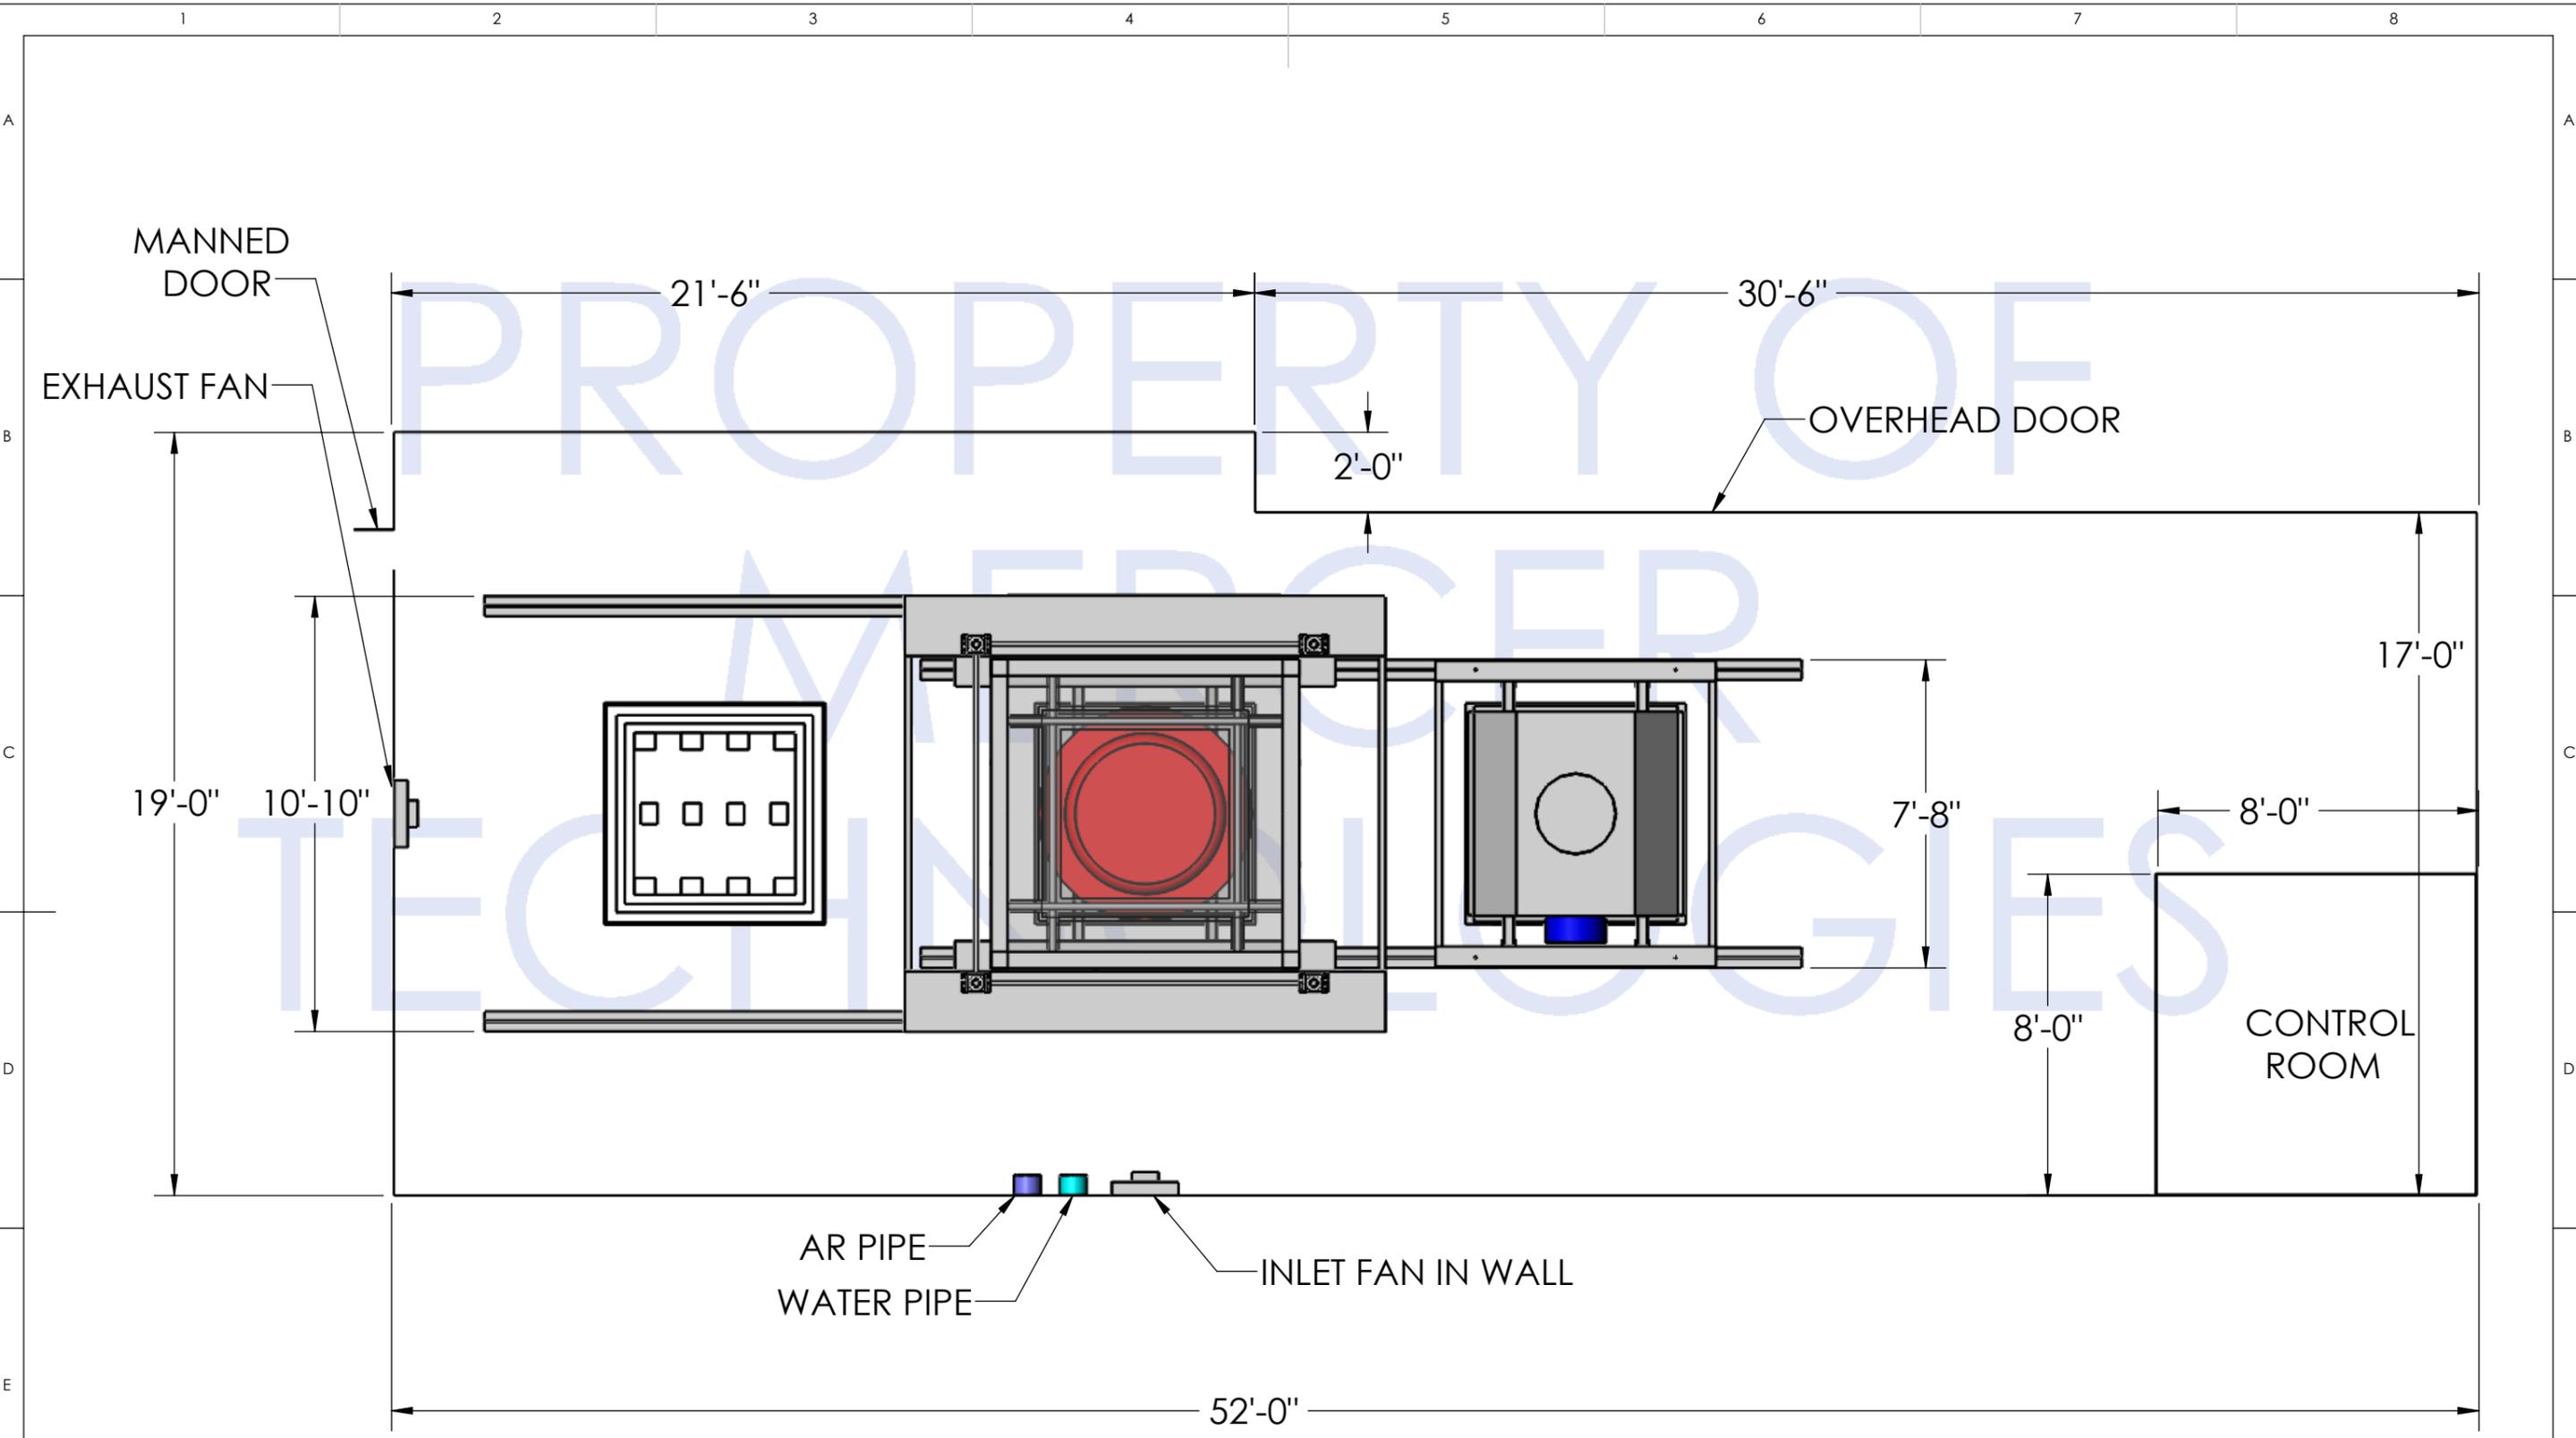

**NOTE:**  
**\*SMALL CAR IS ON COOLING SHROUD & FURNACE IS ON RETORT**

<b>Mercer Technologies Inc.</b>	
Client / Unit ID:	MT-TEXAS
TITLE:	<b>WORKING STATION-LAYOUT</b>
DWG NO.	191-1184-001
REVISION	-
WEIGHT:	SCALE:1:48
SHEET 2 OF 3	

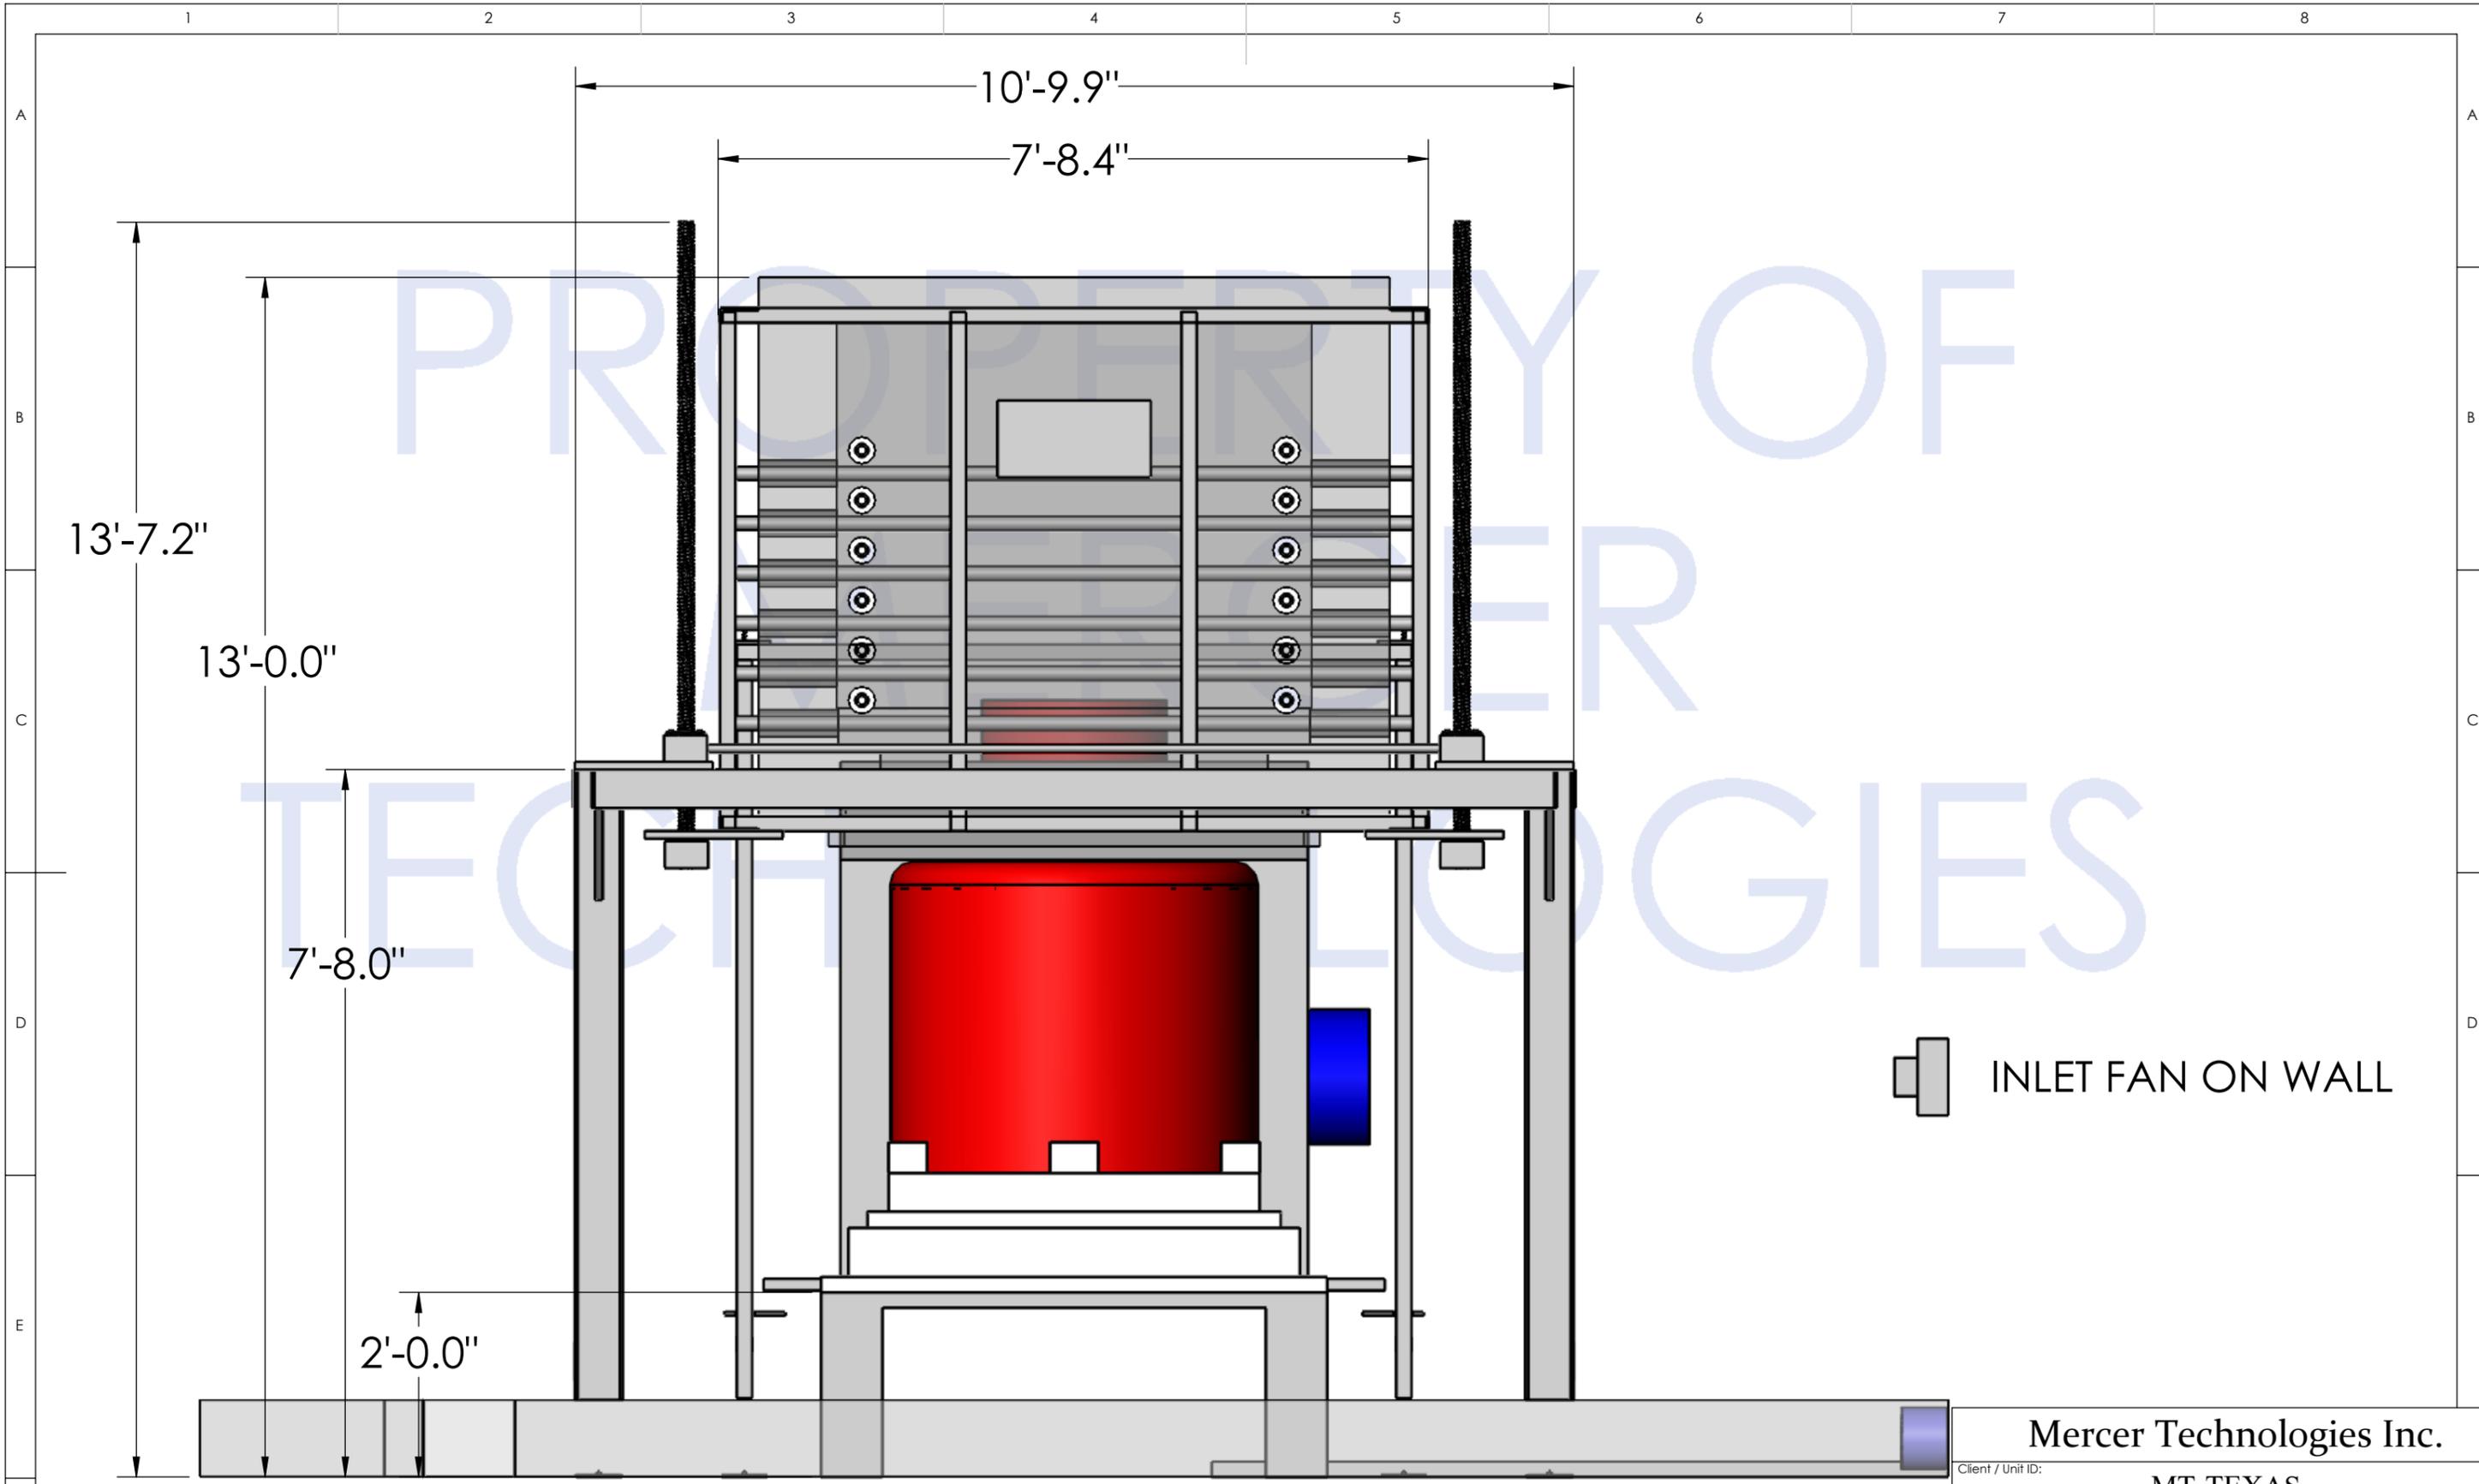

INLET FAN ON WALL

**NOTE:**  
**\*SMALL CAR IS ON COOLING SHROUD & FURNACE IS ON RETORT**

Mercer Technologies Inc.	
Client / Unit ID:	MT-TEXAS
TITLE:	WORKING STATION-LAYOUT
DWG NO.	191-1184-001
REVISION	-
WEIGHT:	SCALE:1:20
SHEET 3 OF 3	